


As Oy Helsingin Kaski, Talo A
Talo A
2H+KT
A1


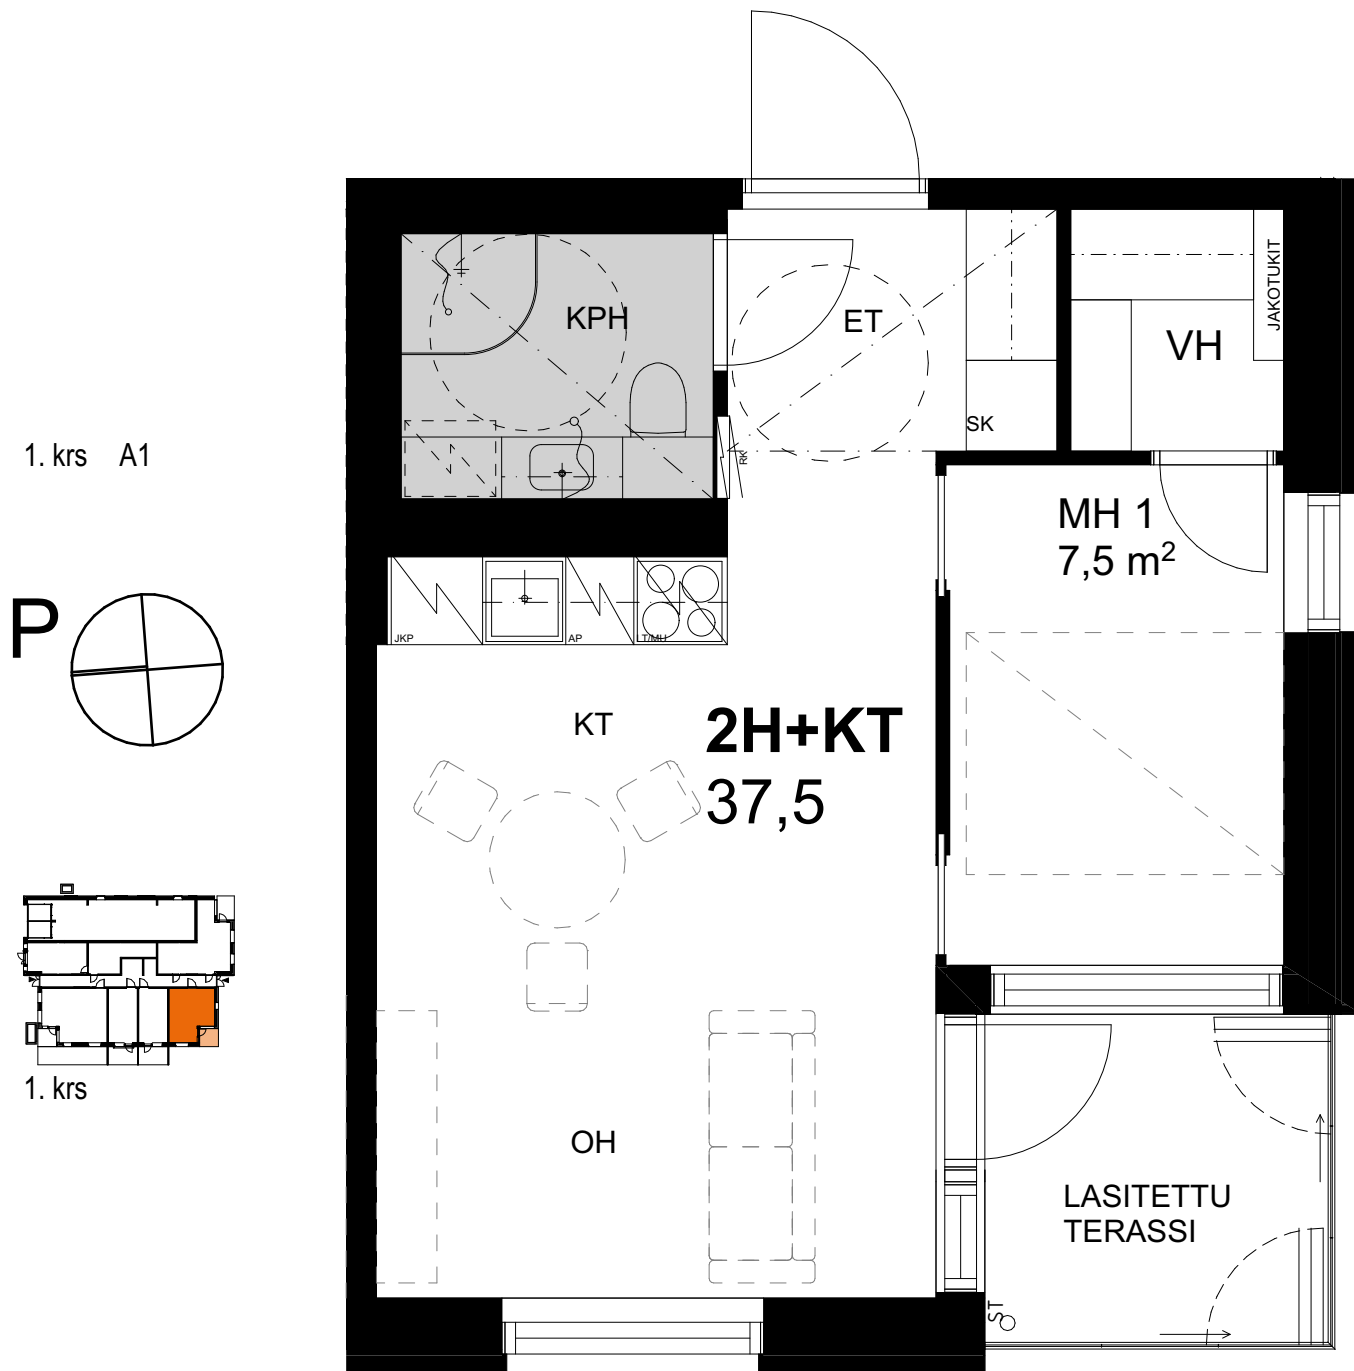


25.3.2022


Mittakaava 1:50 5m

As Oy Helsingin Kaski, Talo A
 Talo A
 2H+KT
 A5, A12, A19, A26, A33, A40, A47

- 2. krs A5
- 3. krs A12
- 4. krs A19
- 5. krs A26
- 6. krs A33
- 7. krs A40
- 8. krs A47

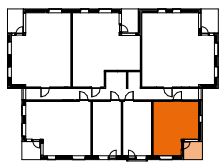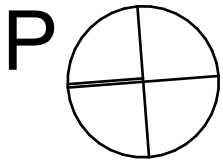



2.-8. krs

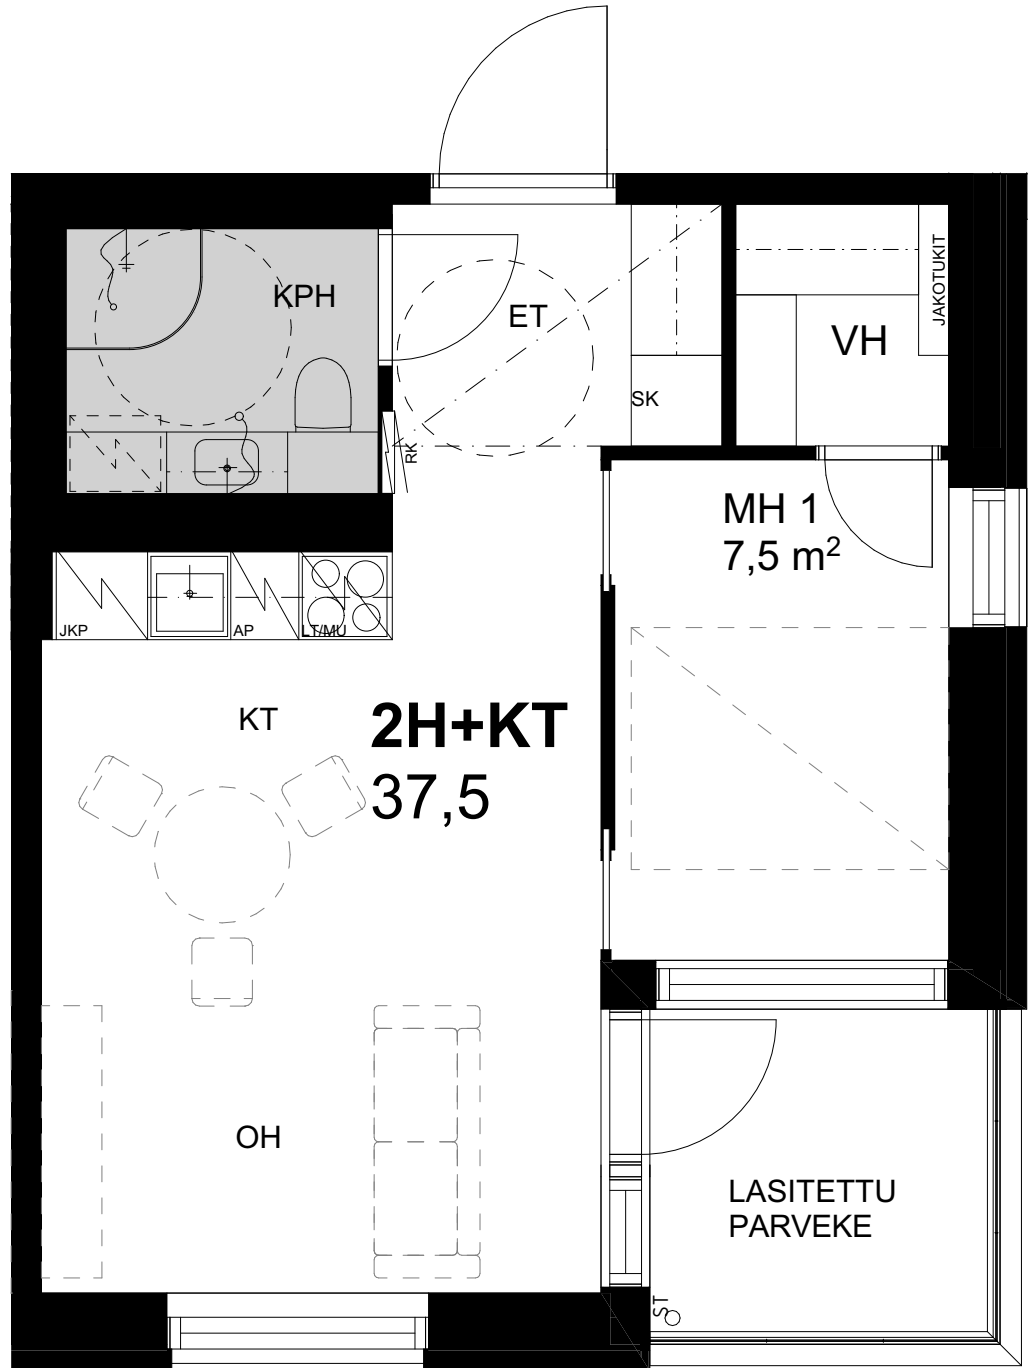


25.3.2022

As Oy Helsingin Kaski, Talo A
Talo A
1H+KT
A2


1. krs A2

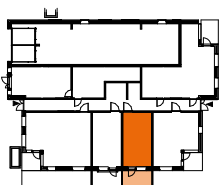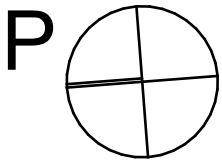

1. krs


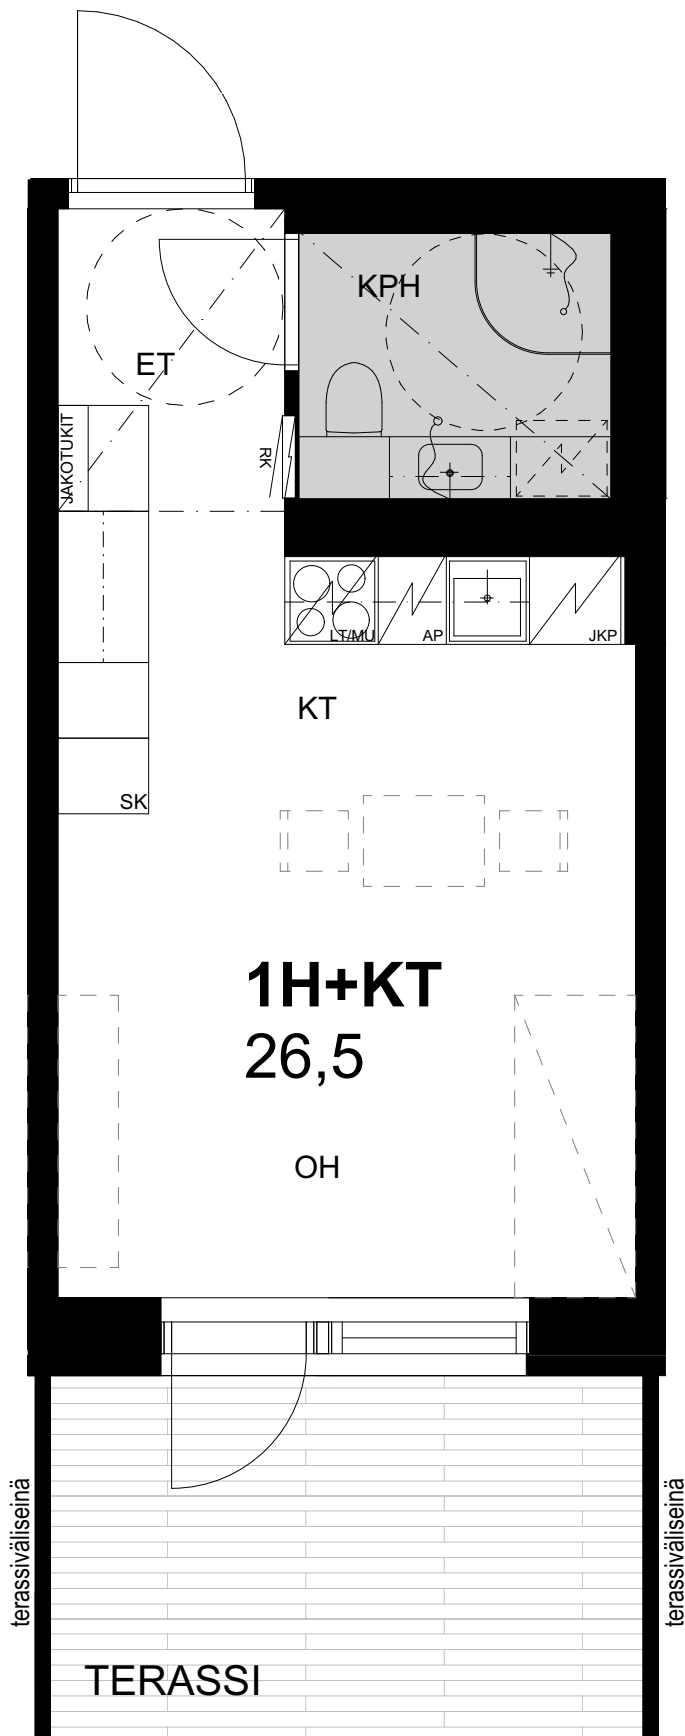


25.3.2022

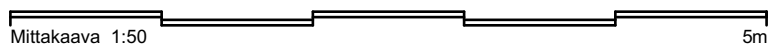


As Oy Helsingin Kaski, Talo A
Talo A
1H+KT
A6, A20, A34, A48

- 2. krs A6
- 4. krs A20
- 6. krs A34
- 8. krs A48

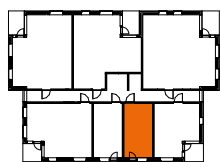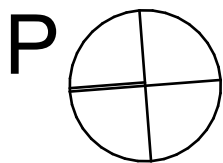

- 2. krs
- 4. krs
- 6. krs
- 8. krs


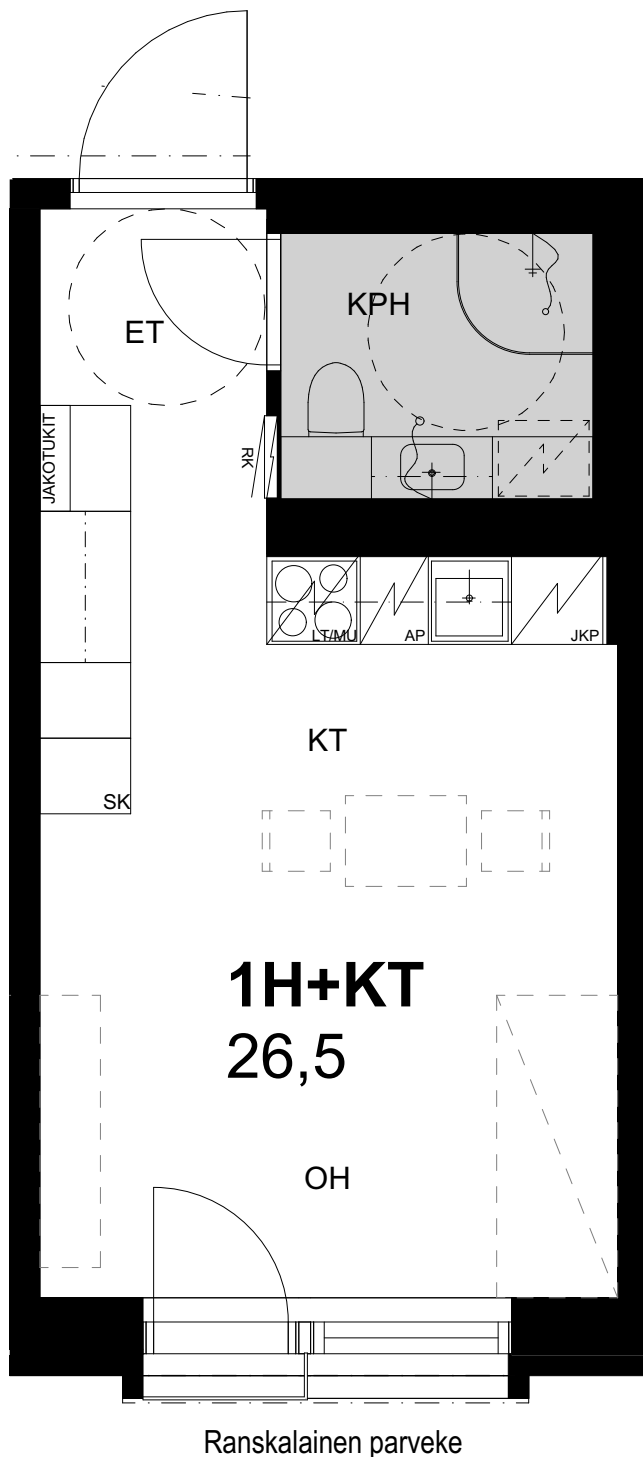


25.3.2022


Mittakaava 1:50 5m

As Oy Helsingin Kaski, Talo A
Talo A
1H+KT
A13, A27, A41

3. krs A13
5. krs A27
7. krs A41

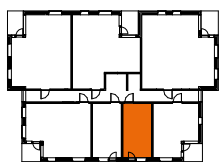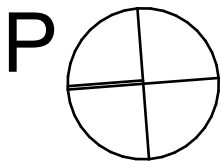


3. krs
5. krs
7. krs

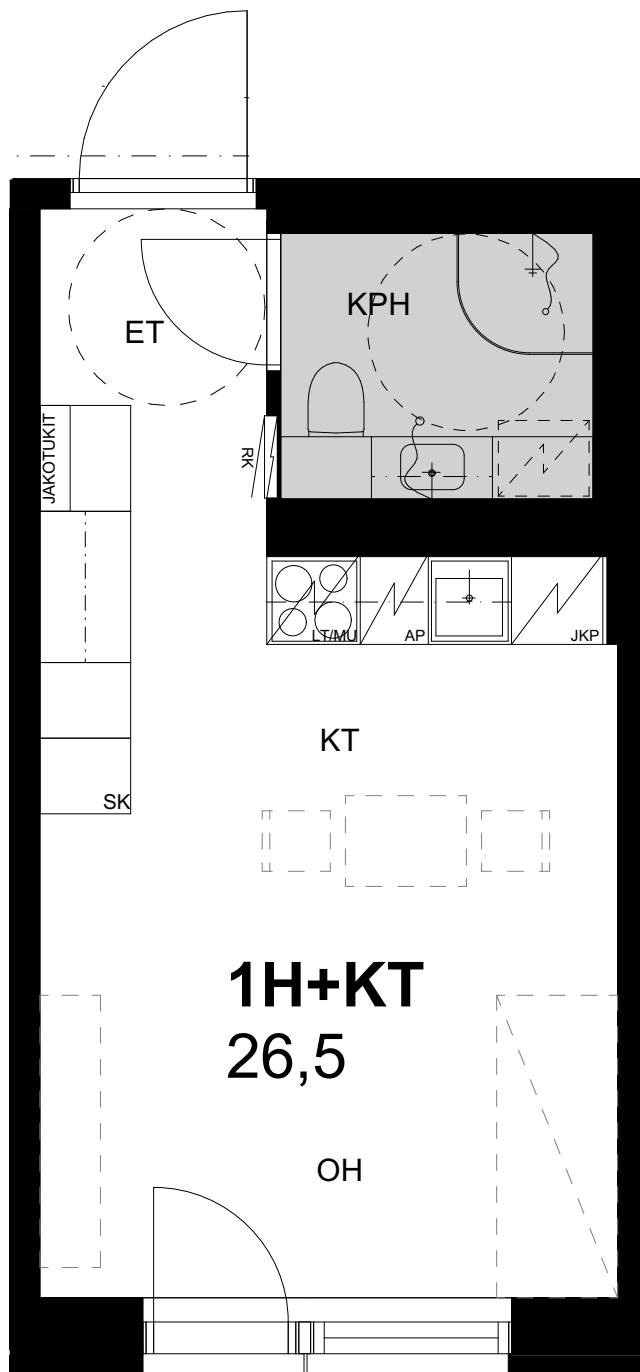


Ranskalainen parveke



25.3.2022

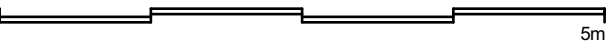Mittakaava 1:50  5m

As Oy Helsingin Kaski, Talo A
Talo A
1H+KT
A3

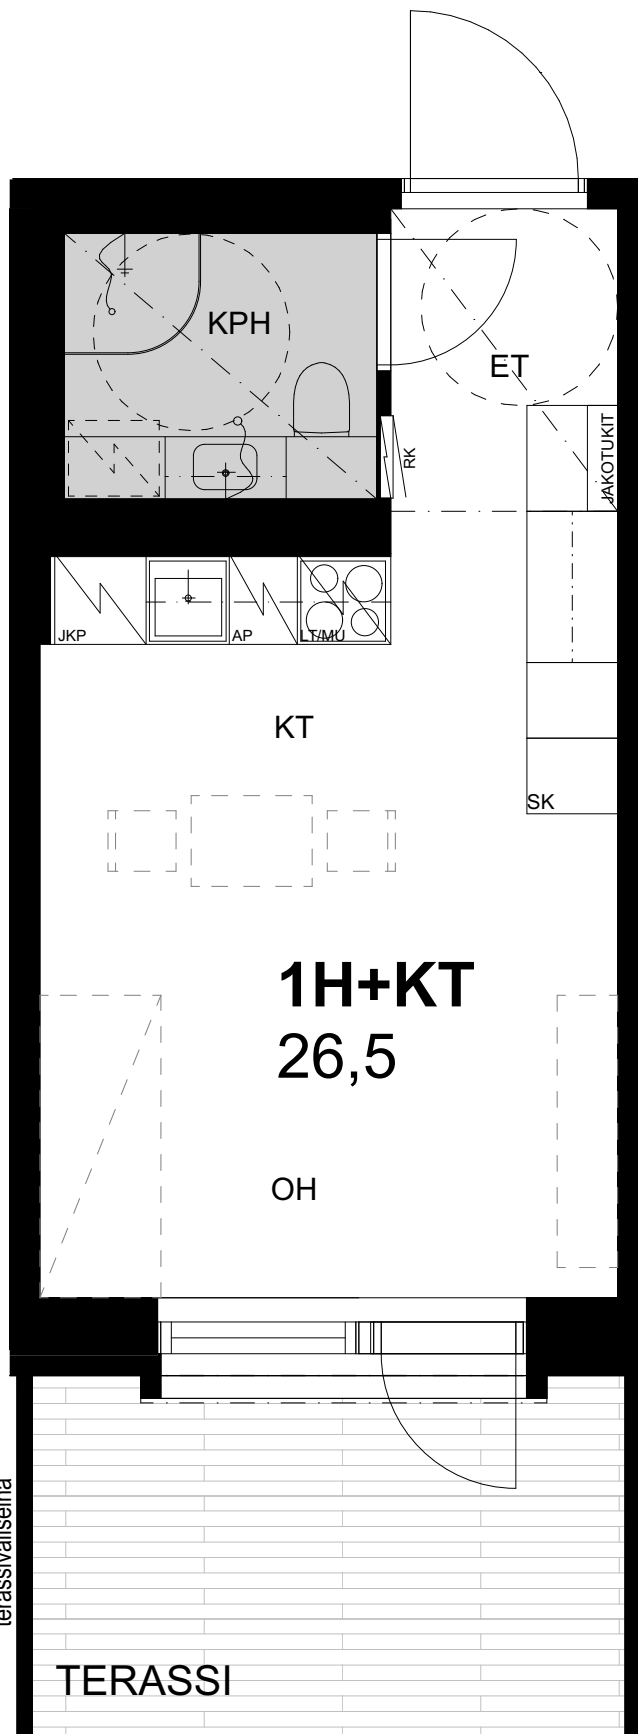


1. krs A3

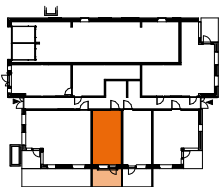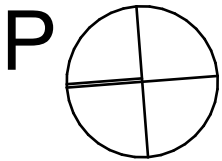



1. krs

25.3.2022

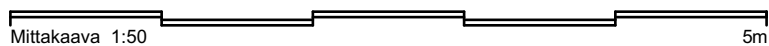


As Oy Helsingin Kaski, Talo A
Talo A
1H+KT
A7, A21, A35, A49

- 2. krs A7
- 4. krs A21
- 6. krs A35
- 8. krs A49

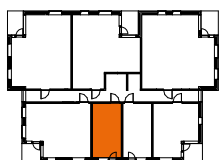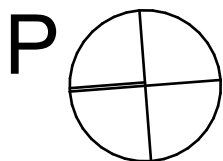

- 2. krs
- 4. krs
- 6. krs
- 8. krs

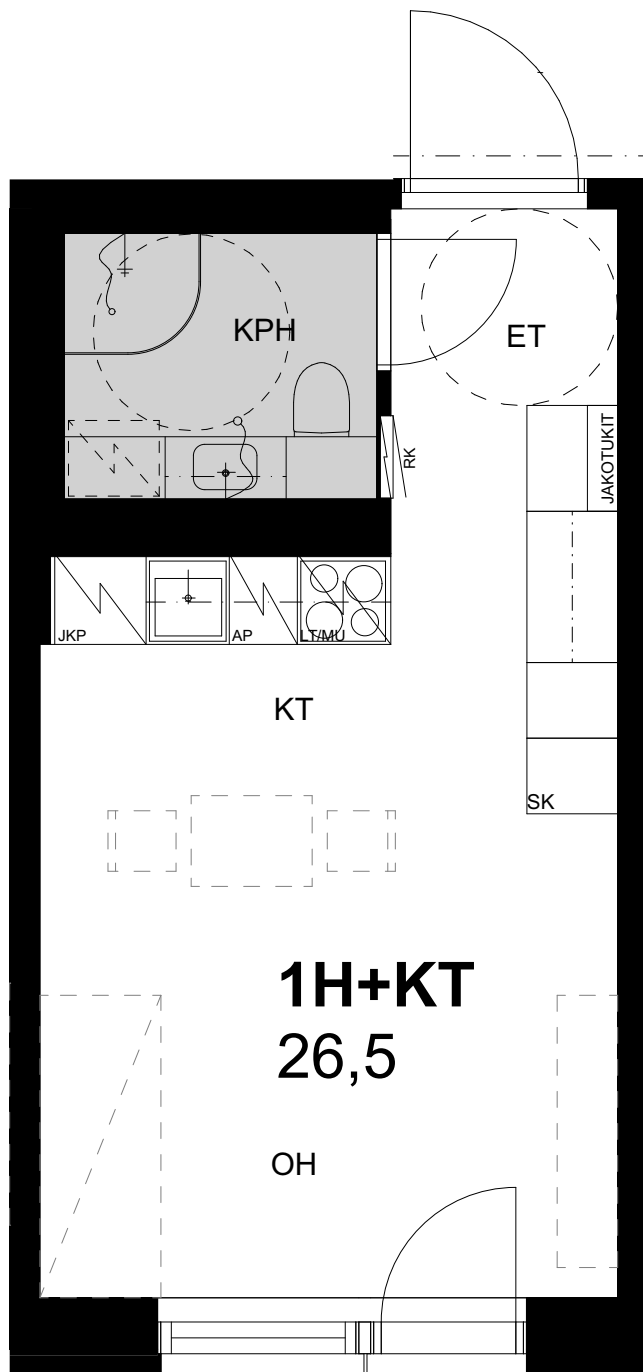



Ranskalainen parveke

25.3.2022


Mittakaava 1:50 5m

As Oy Helsingin Kaski, Talo A
Talo A
1H+KT
A14, A28, A42

3. krs A14
5. krs A28
7. krs A42

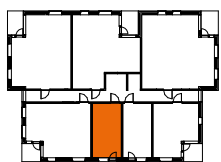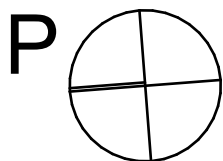

3. krs
5. krs
7. krs

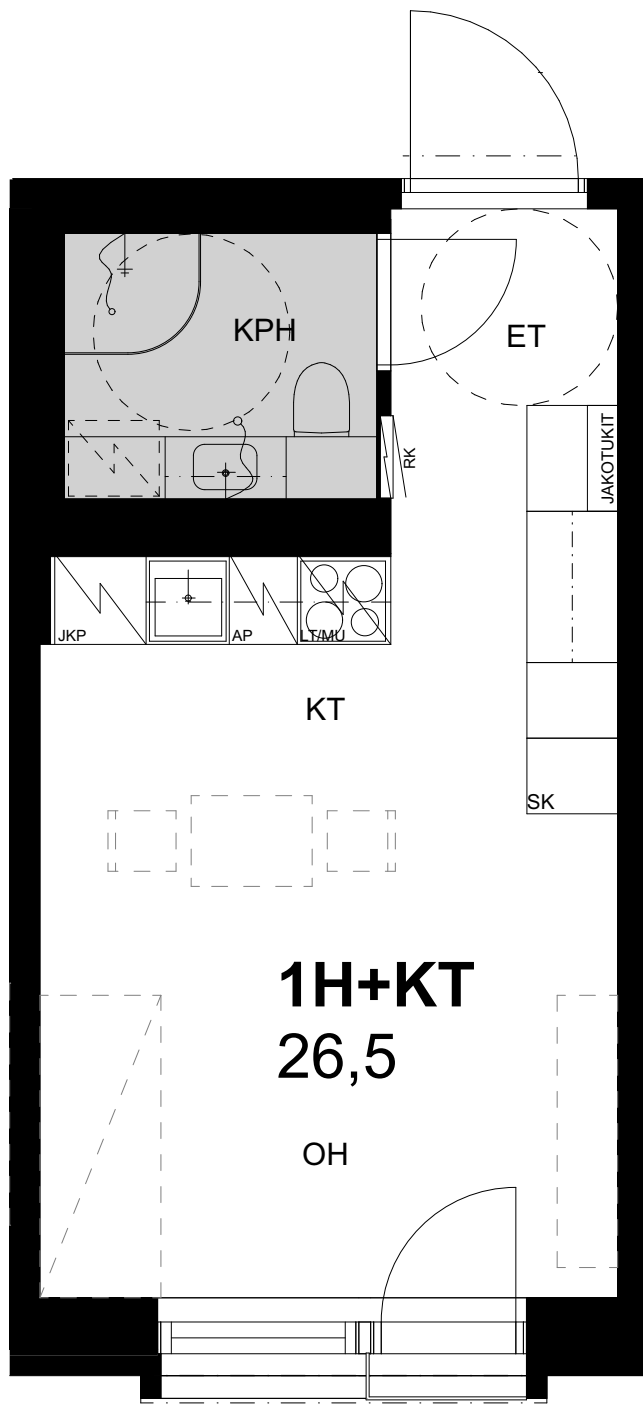

Ranskalainen parveke

25.3.2022

Mittakaava 1:50 5m



As Oy Helsingin Kaski, Talo A

Talo A


3H+KT

A4

1. krs A3

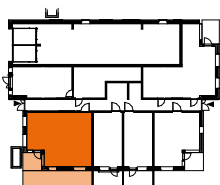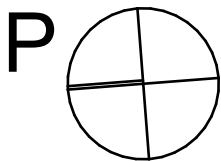

1. krs


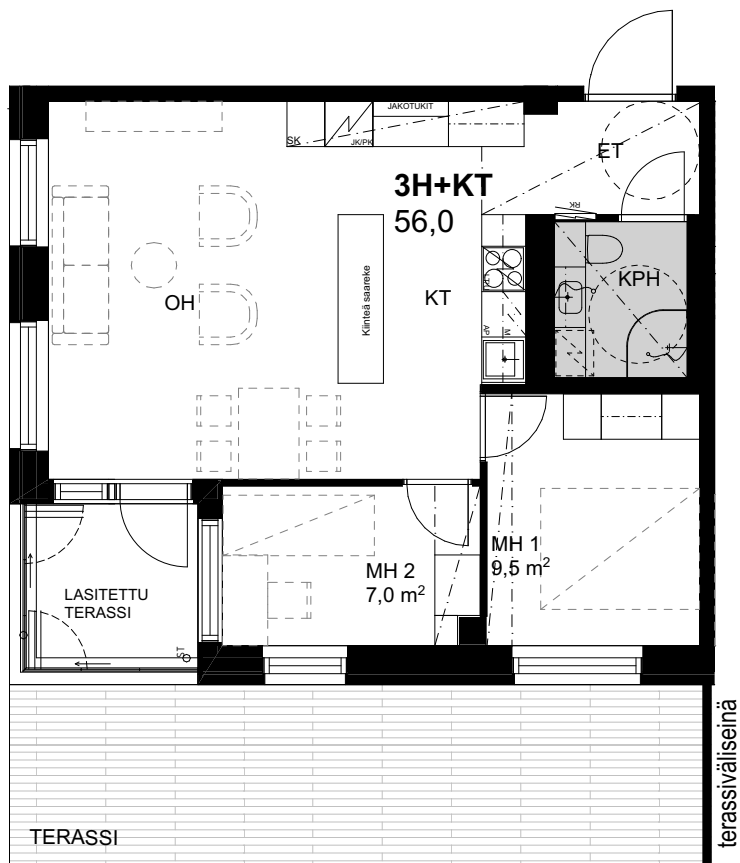


25.3.2022


Mittakaava 1:100 5m

As Oy Helsingin Kaski, Talo A
Talo A
3H+KT
A8, A15, A22

2. krs A8
3. krs A15
4. krs A22

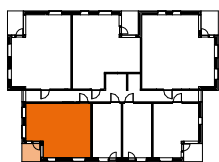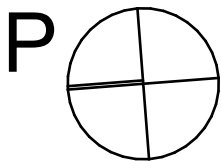

2.-4. krs


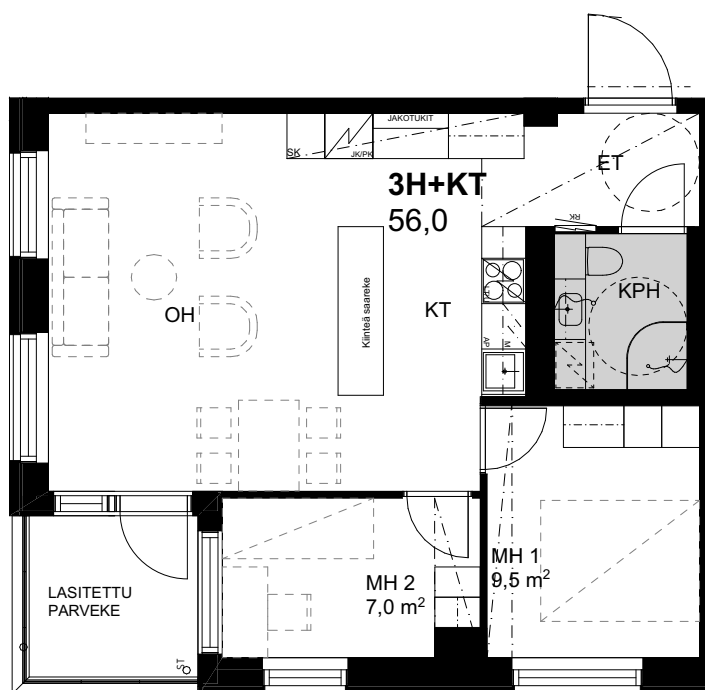


25.3.2022


Mittakaava 1:100 5m

As Oy Helsingin Kaski, Talo A
Talo A
3H+KT
A29, A36, A43

5. krs A29
6. krs A36
7. krs A43

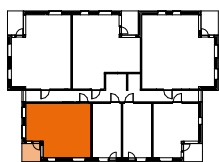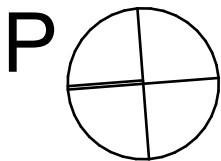

5.-7. krs

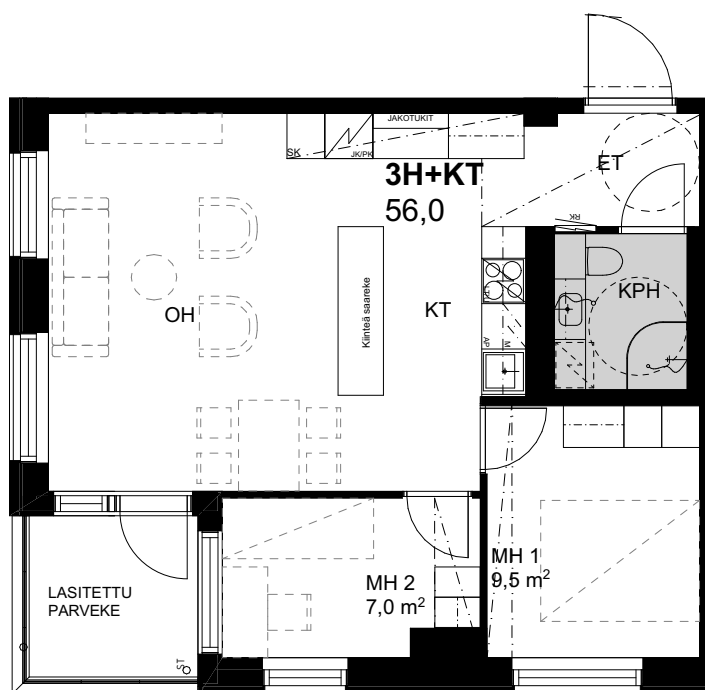


25.3.2022


Mittakaava 1:100 5m

As Oy Helsingin Kaski, Talo A
Talo A
3H+KT
A50

8. krs A50

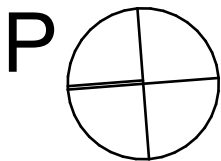

8. krs


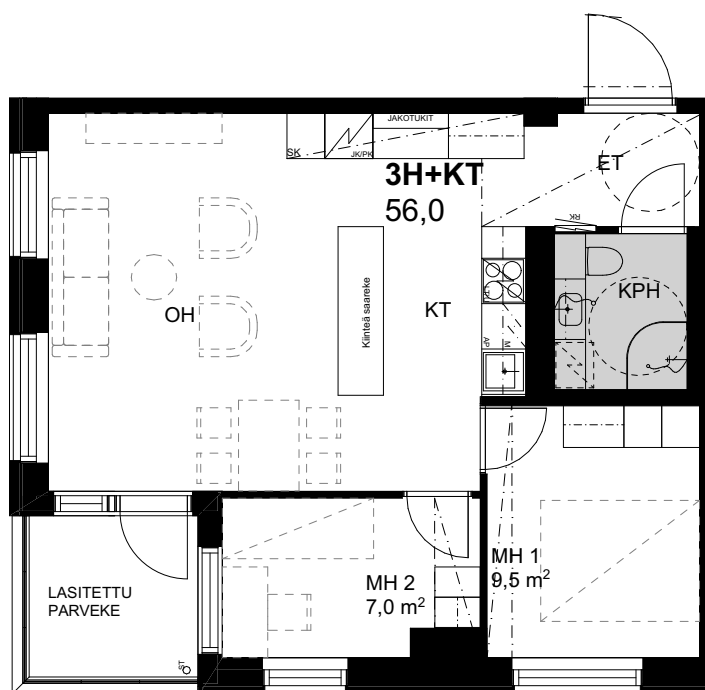


25.3.2022


Mittakaava 1:100 5m

As Oy Helsingin Kaski, Talo A
Talo A
4H+KT
A9

2. krs A9

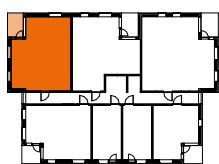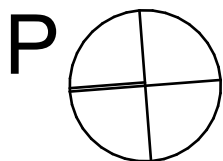

2. krs

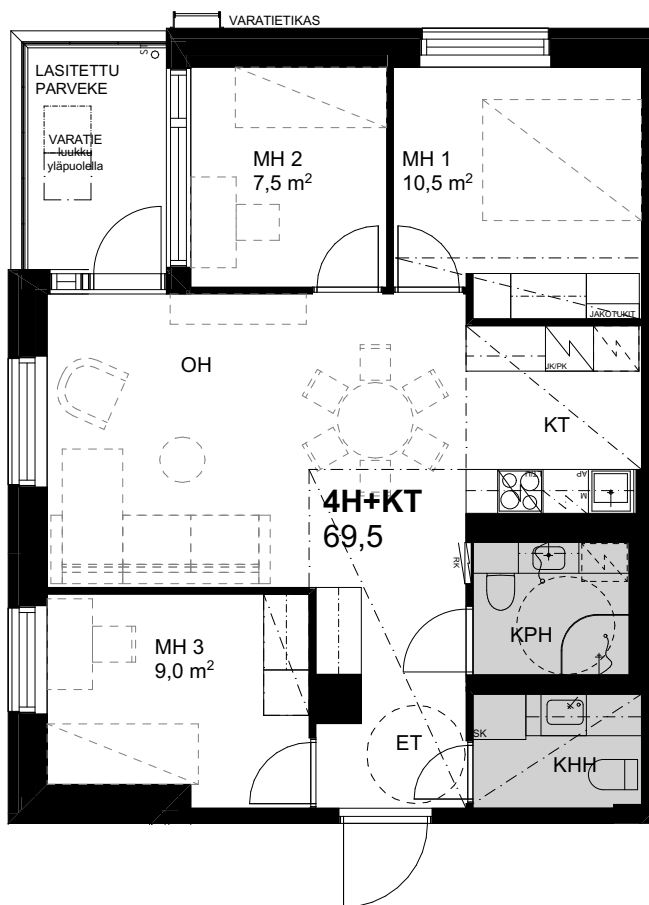

25.3.2022

Mittakaava 1:100 5m



As Oy Helsingin Kaski, Talo A

Talo A


4H+KT

A16, A23, A30, A37, A44, A51

- 3. krs A16
- 4. krs A23
- 5. krs A30
- 6. krs A37
- 7. krs A44
- 8. krs A51

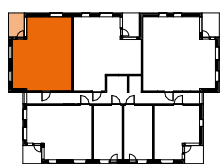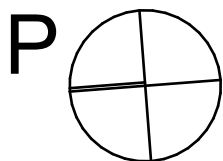

3.-8. krs


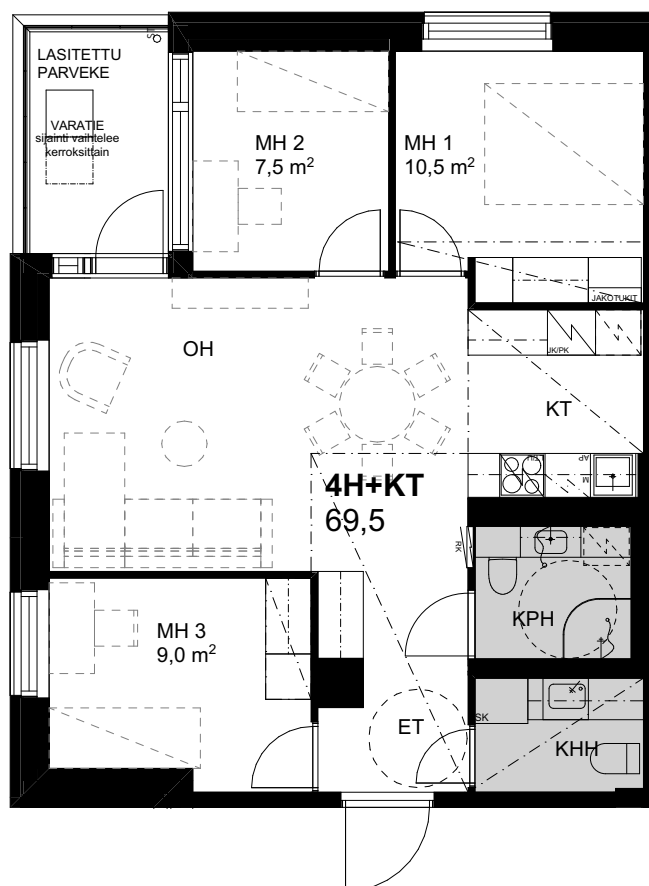


25.3.2022


Mittakaava 1:100 5m

As Oy Helsingin Kaski, Talo A
Talo A
3H+KT
A10

2. krs A10

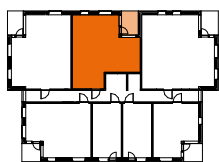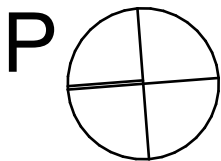

2. krs


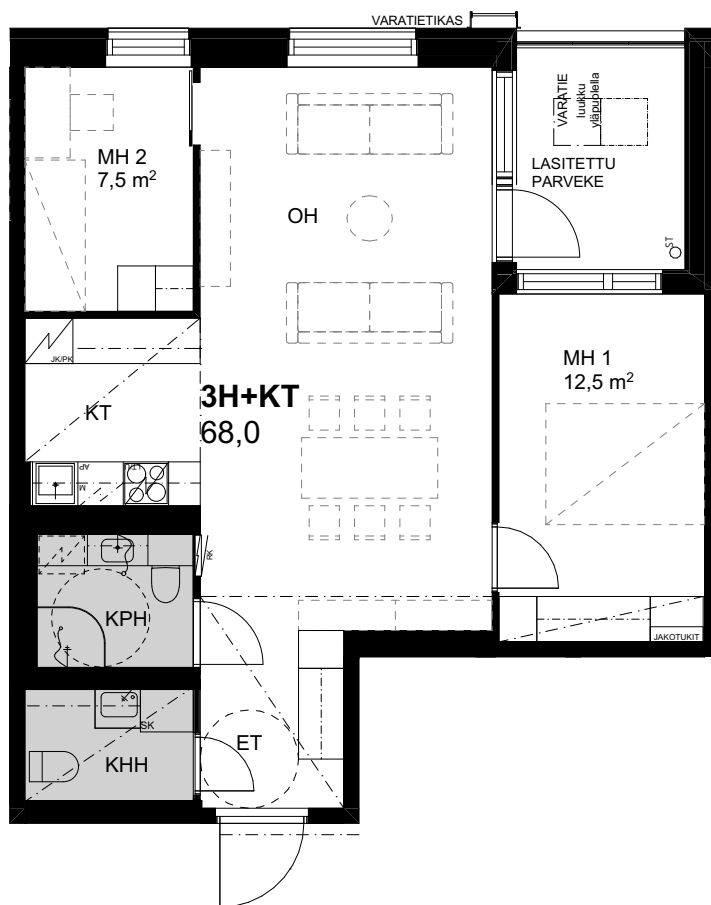


25.3.2022


Mittakaava 1:100 5m

As Oy Helsingin Kaski, Talo A
Talo A
3H+KT
A17, A24, A31, A38, A45, A52


- 3. krs A17
- 4. krs A24
- 5. krs A31
- 6. krs A38
- 7. krs A45
- 8. krs A52

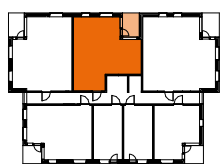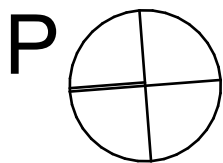

3.-8. krs

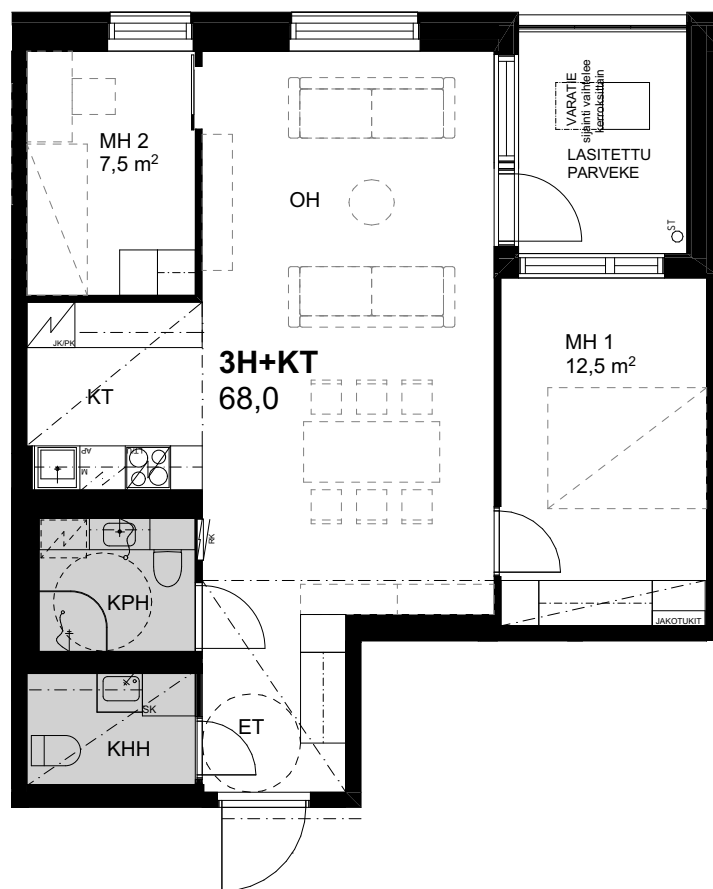

25.3.2022

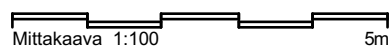



As Oy Helsingin Kaski, Talo A

Talo A


4H+KT+S

A11, A18, A25, A32, A39, A46, A53


- 2. krs A11
- 3. krs A18
- 4. krs A25
- 5. krs A32
- 6. krs A39
- 7. krs A46
- 8. krs A53

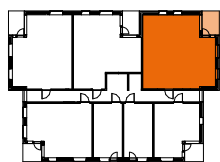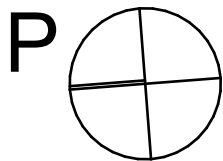

2.-8. krs

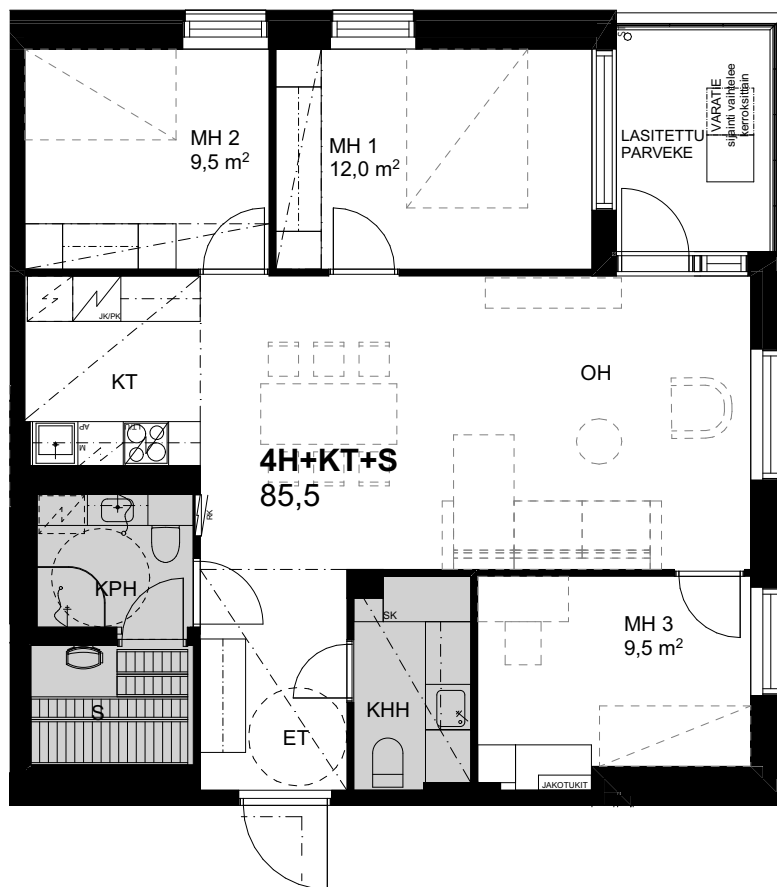

25.3.2022

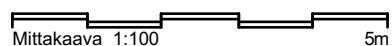Mittakaava 1:100  5m